


TYPICAL NEW CONSTRUCTION CROSS SECTION
NO SCALE

Manitbox relocation's to occur on the West side of 10th as part of this project to provide unobstructed pedestrian access.

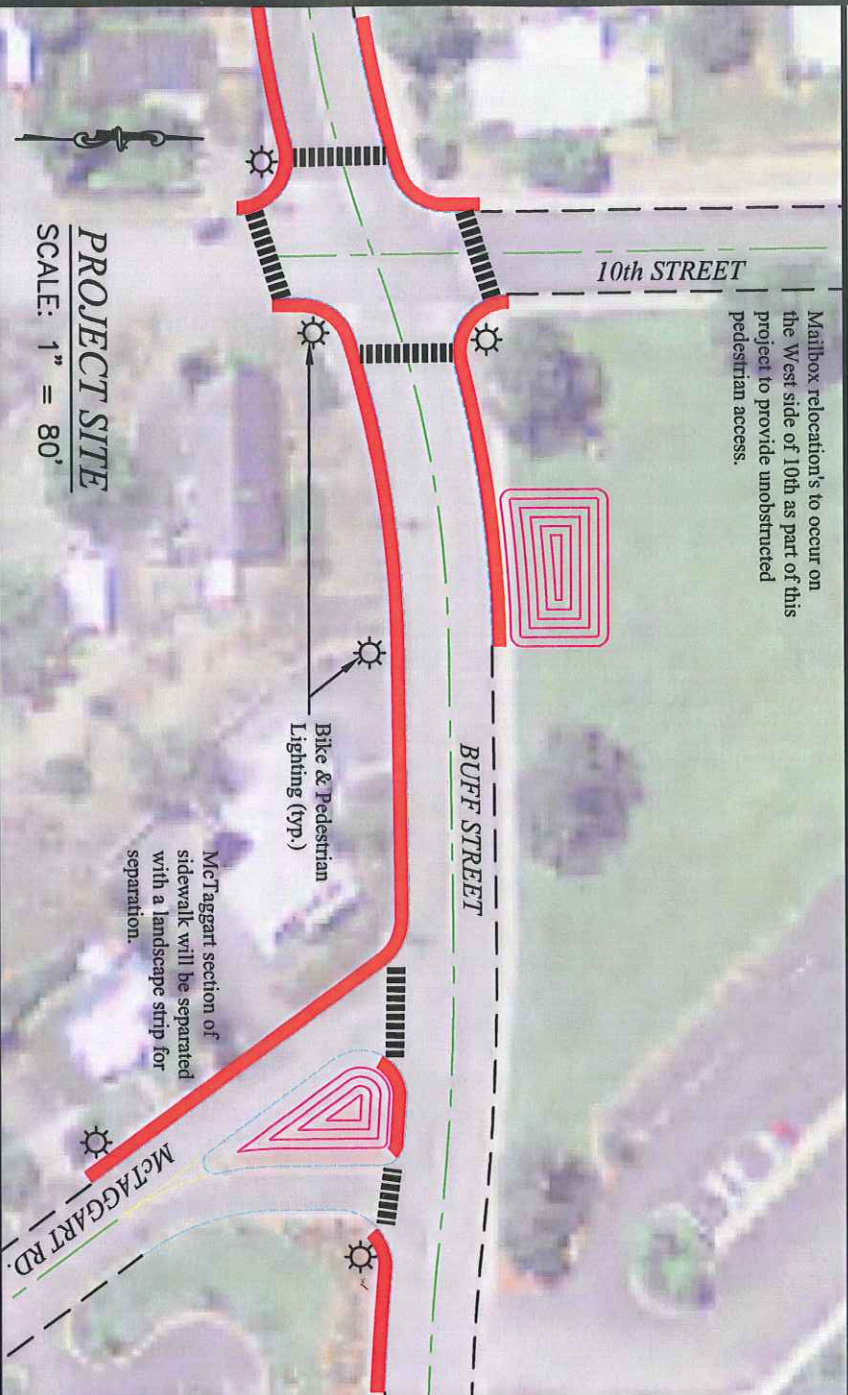

PROJECT SITE
SCALE: 1" = 80'

DESCRIPTION:



Buff Street - 10th to McTaggart Pedestrian Improvements

MADRAS VICINITY MAP

- █ Proposed New Sidewalk
- Road Centerline
- Proposed New Curb
- █ Crosswalk
- Road/Median Paint Marking
- Storm Pond Areas

PROJECT SITE

SCALE: NONE

DATE: 11/15/09

DRAWN BY: TRW

SHEET: EXHIBIT