

UNDERGROUND UTILITY WORK/EXCAVATION SW CULVER HWY MADRAS OR

STAGE 1

A
www.invarion.com




Plan Scale

1 : 1800 (1" = 150')

Manifest

- 16 x Cone 28 in
- 5 x Road Work Ahead
- 4 x Be Prepared To Stop
- 3 x Flagger Symbol
- 3 x Stop-Slow Flagger

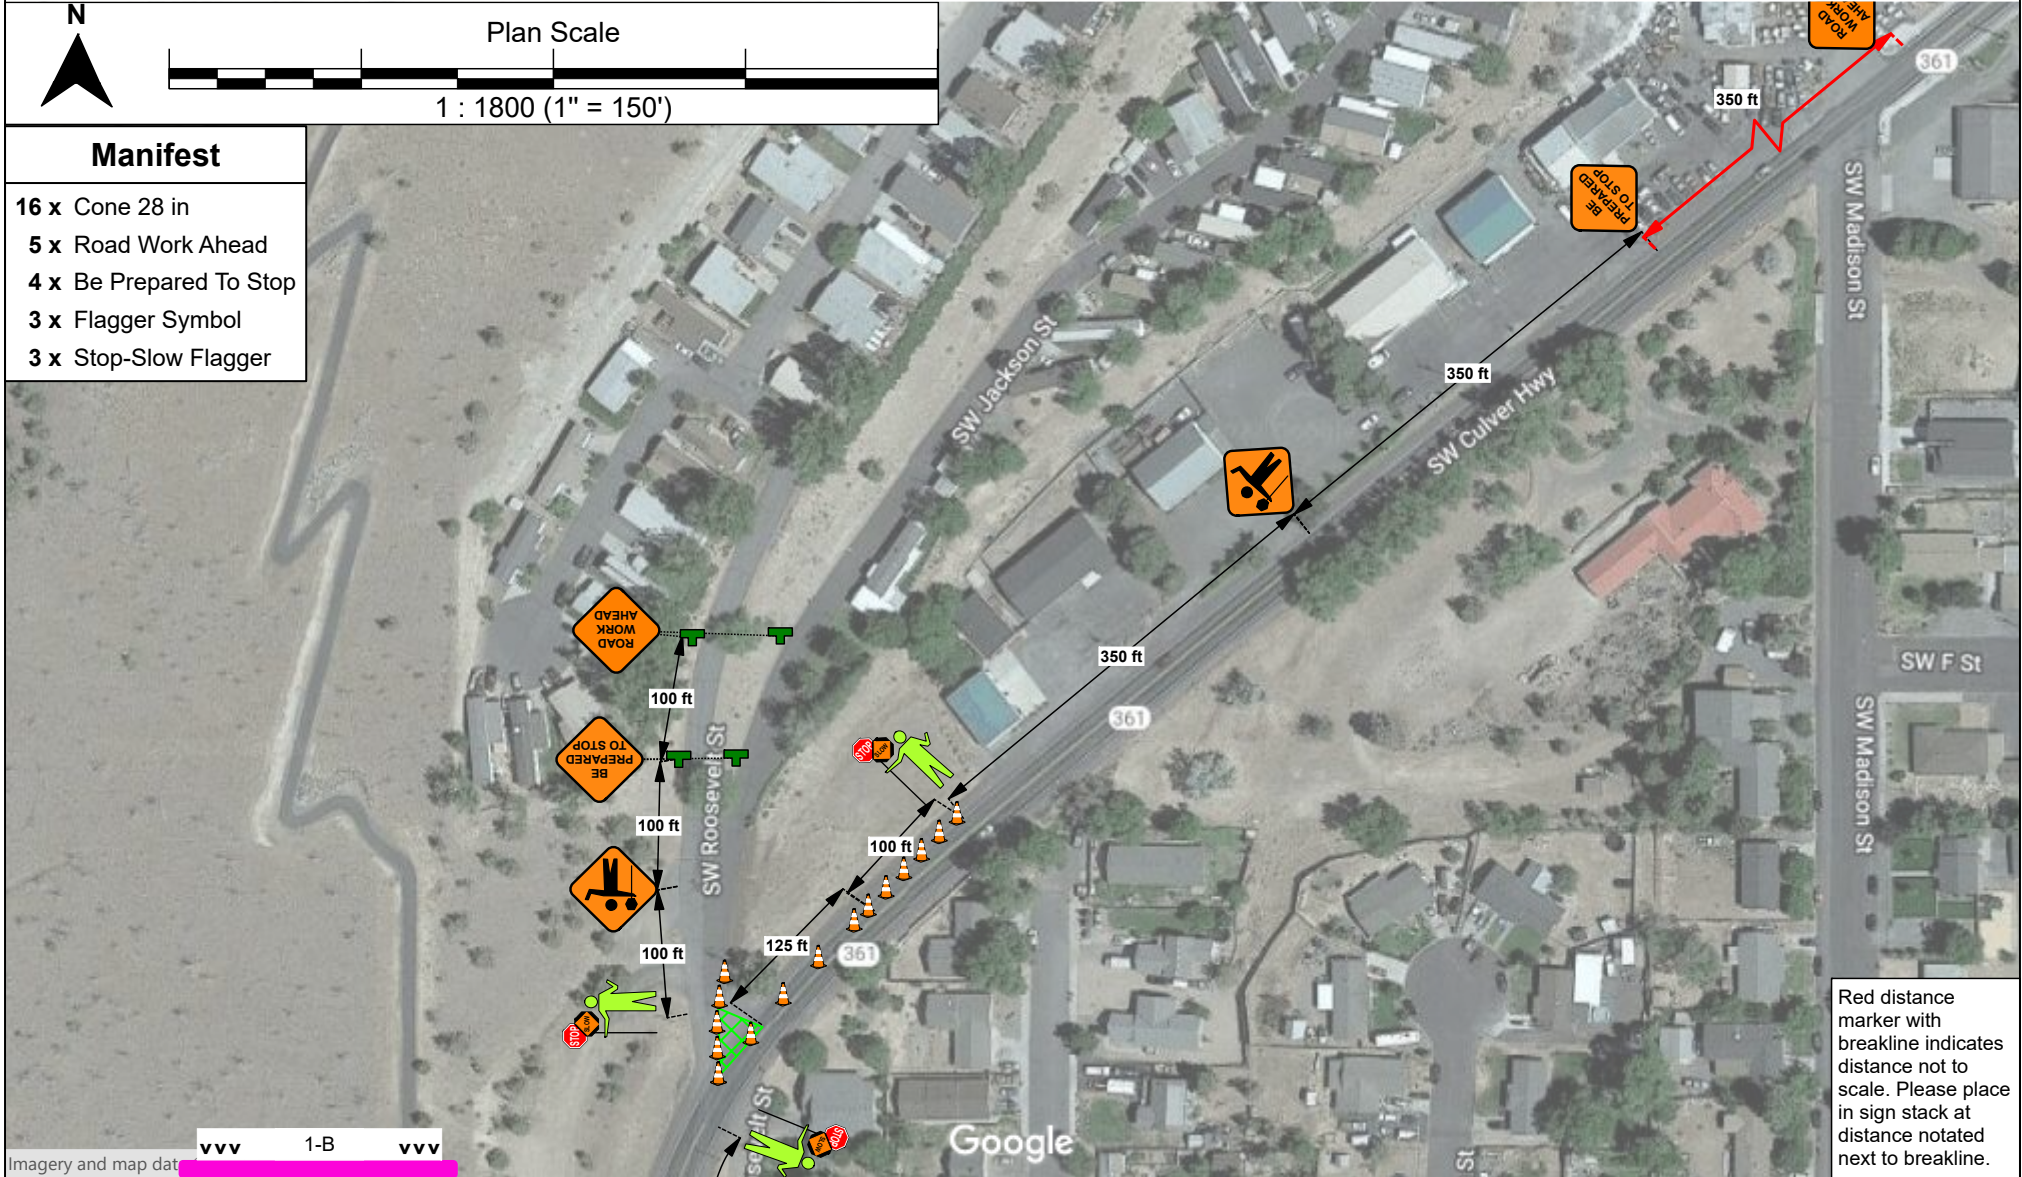

Red distance marker with breakline indicates distance not to scale. Please place in sign stack at distance notated next to breakline.

Imagery and map data vvv 1-B vvv

Date: 9/2/2022 **Author:** Steven Newman **Project:** Underground Utility Work Madras
Traffic Control Company: TRAFFIC CONTROL CONSULTANTS **Phone:** 541-548-3165 **Address:** PO Box 1827 Redmond, OR 97756
Contractor Name: McKenzie Cascade **Contractor Phone:** N/A **Permit #:** TBD
TCC JOB#: 2022-0335 **Estimated Start Date:** Will begin upon approval of traffic control plan/ or per contractors directive

Comments:
 - ALL TRAFFIC CONTROL MUST MEET OTTCH 2011 STANDARDS
 - TO DETERMINE SIGN SPACING USE " SIGN SPACING AND BUFFER TABLE"
 PROPRIETARY: THIS PLAN IS PROPERTY OF TRAFFIC CONTROL CONSULTANTS

SIGN SPACING AND BUFFER LENGTHS (FEET)

POSTED SPEED	SPACING BETWEEN SIGNS			BUFFER SPACE
	A	B	C	
20				50
25	100	100	100	75
30				100
35				125
40	350	350	350	150
45				180
50	500	500	500	210
55				250
60	700	700	700	285
65				325



UNDERGROUND UTILITY WORK/EXCAVATION SW CULVER HWY MADRAS OR

STAGE 1

B
www.invarion.com



Red distance marker with breakline indicates distance not to scale. Please place in sign stack at distance notated next to breakline.

Imagery and map data ©2022, Google



Date: 9/2/2022 **Author:** Steven Newman **Project:** Underground Utility Work Madras
Traffic Control Company: TRAFFIC CONTROL CONSULTANTS **Phone:** 541-548-3165 **Address:** PO Box 1827 Redmond, OR 97756
Contractor Name: McKenzie Cascade **Contractor Phone:** N/A **Permit #:** TBD
TCC JOB#: 2022-0335 **Estimated Start Date:** Will begin upon approval of traffic control plan/ or per contractors directive

Comments:


- ALL TRAFFIC CONTROL MUST MEET OTTCH 2011 STANDARDS
 - TO DETERMINE SIGN SPACING USE " SIGN SPACING AND BUFFER TABLE"
- PROPRIETARY: THIS PLAN IS PROPERTY OF TRAFFIC CONTROL CONSULTANTS

SIGN SPACING AND BUFFER LENGTHS (FEET)				
POSTED SPEED	SPACING BETWEEN SIGNS			BUFFER SPACE
	A	B	C	
20				50
25	100	100	100	75
30				100
35				125
40	350	350	350	150
45				180
50	500	500	500	210
55				250
60	700	700	700	285
65				325

UNDERGROUND UTILITY WORK/EXCAVATION SW CULVER HWY MADRAS OR

STAGE 2

A
www.invarion.com

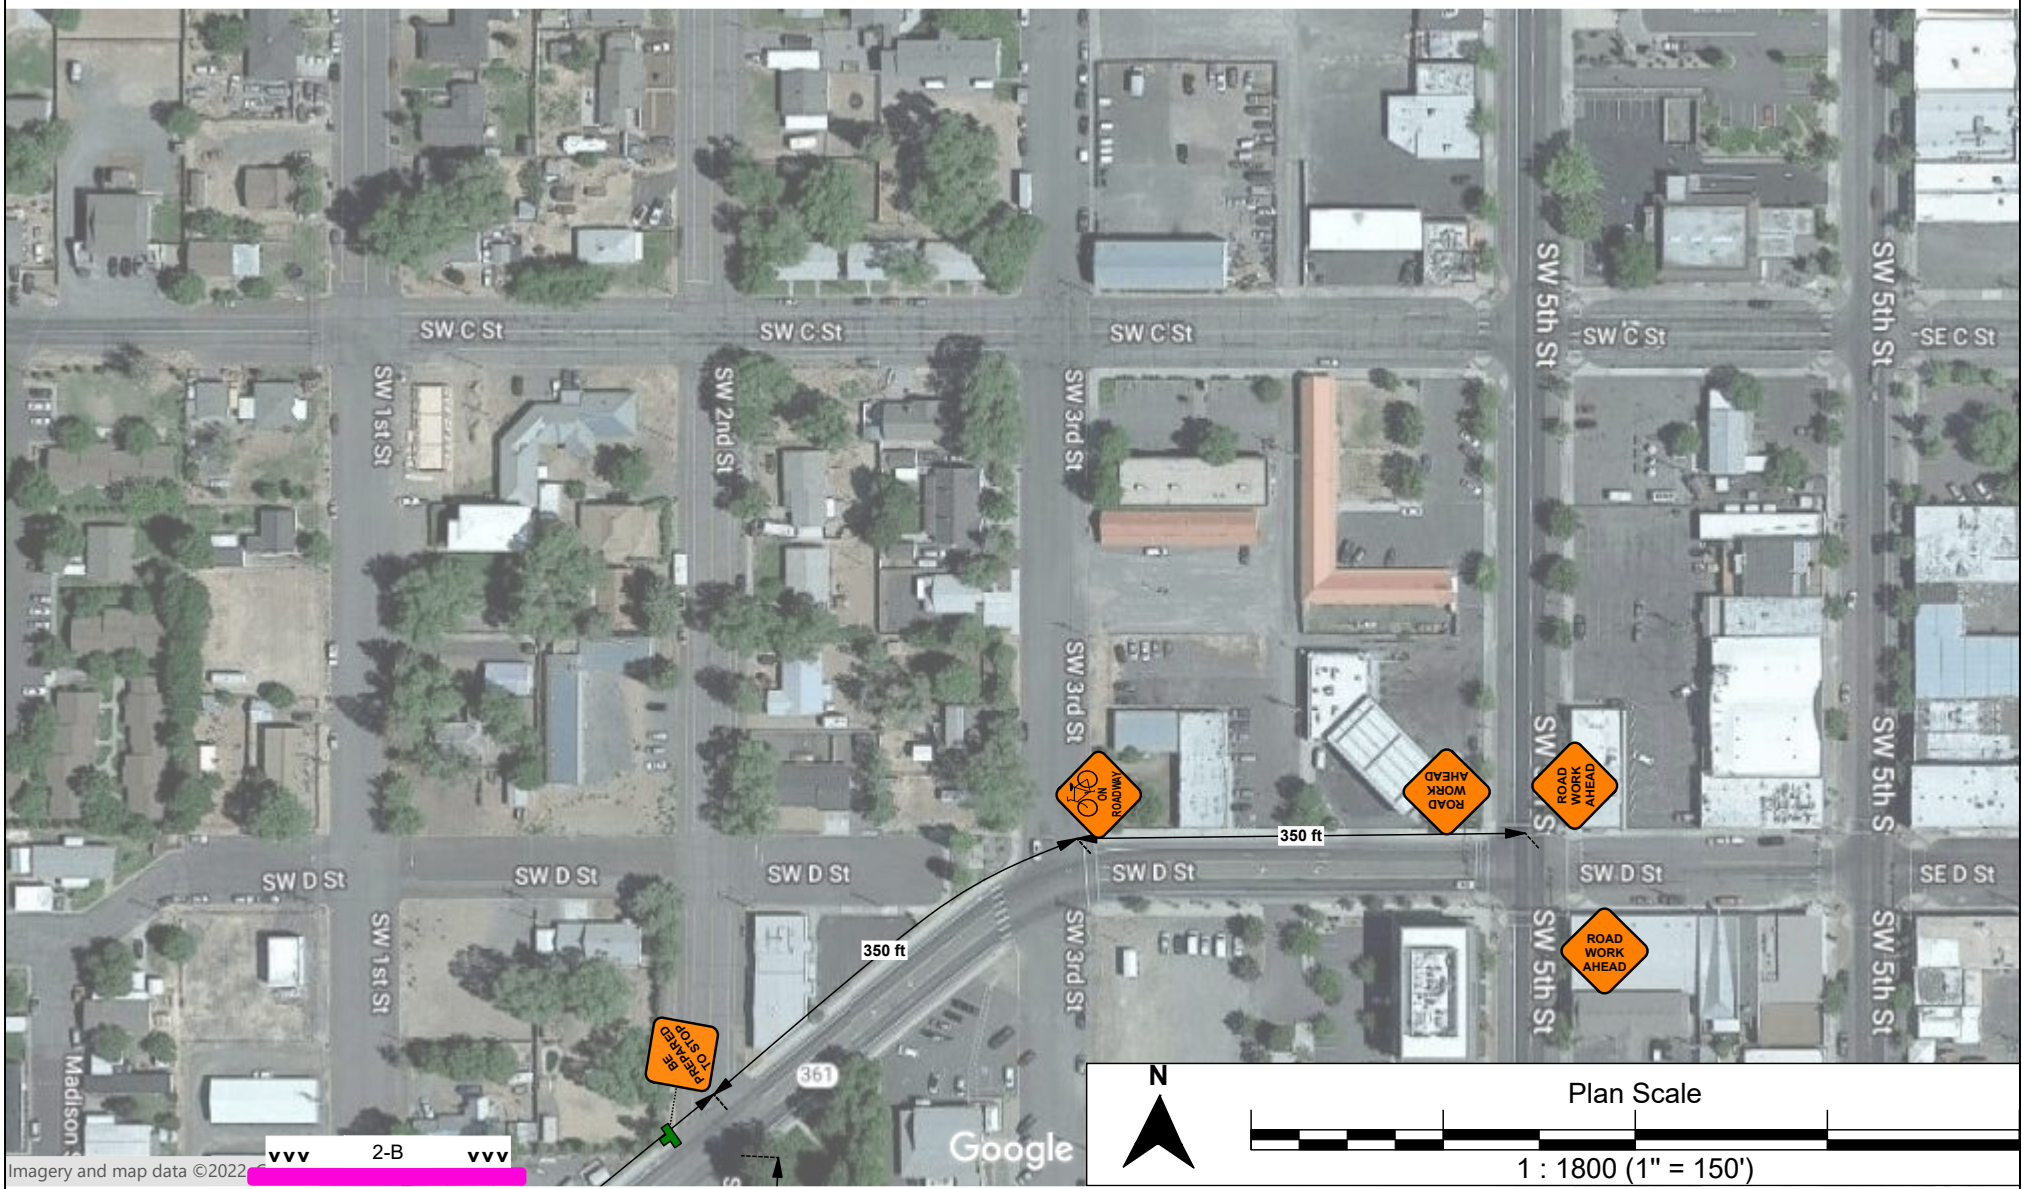

Imagery and map data ©2022

vvv 2-B vvv

Date: 9/2/2022 **Author:** Steven Newman **Project:** Underground Utility Work Madras
Traffic Control Company: TRAFFIC CONTROL CONSULTANTS **Phone:** 541-548-3165 **Address:** PO Box 1827 Redmond, OR 97756
Contractor Name: McKenzie Cascade **Contractor Phone:** N/A **Permit #:** TBD
TCC JOB#: 2022-0335 **Estimated Start Date:** Will begin upon approval of traffic control plan/ or per contractors directive

Comments:

- ALL TRAFFIC CONTROL MUST MEET OTTCH 2011 STANDARDS
- TO DETERMINE SIGN SPACING USE " SIGN SPACING AND BUFFER TABLE"
- PROPRIETARY: THIS PLAN IS PROPERTY OF TRAFFIC CONTROL CONSULTANTS

SIGN SPACING AND BUFFER LENGTHS (FEET)



POSTED SPEED	SPACING BETWEEN SIGNS			BUFFER SPACE
	A	B	C	
20				50
25	100	100	100	75
30				100
35				125
40	350	350	350	150
45				180
50	500	500	500	210
55				250
60	700	700	700	285
65				325



UNDERGROUND UTILITY WORK/EXCAVATION SW CULVER HWY MADRAS OR

STAGE 2

B
www.invarion.com

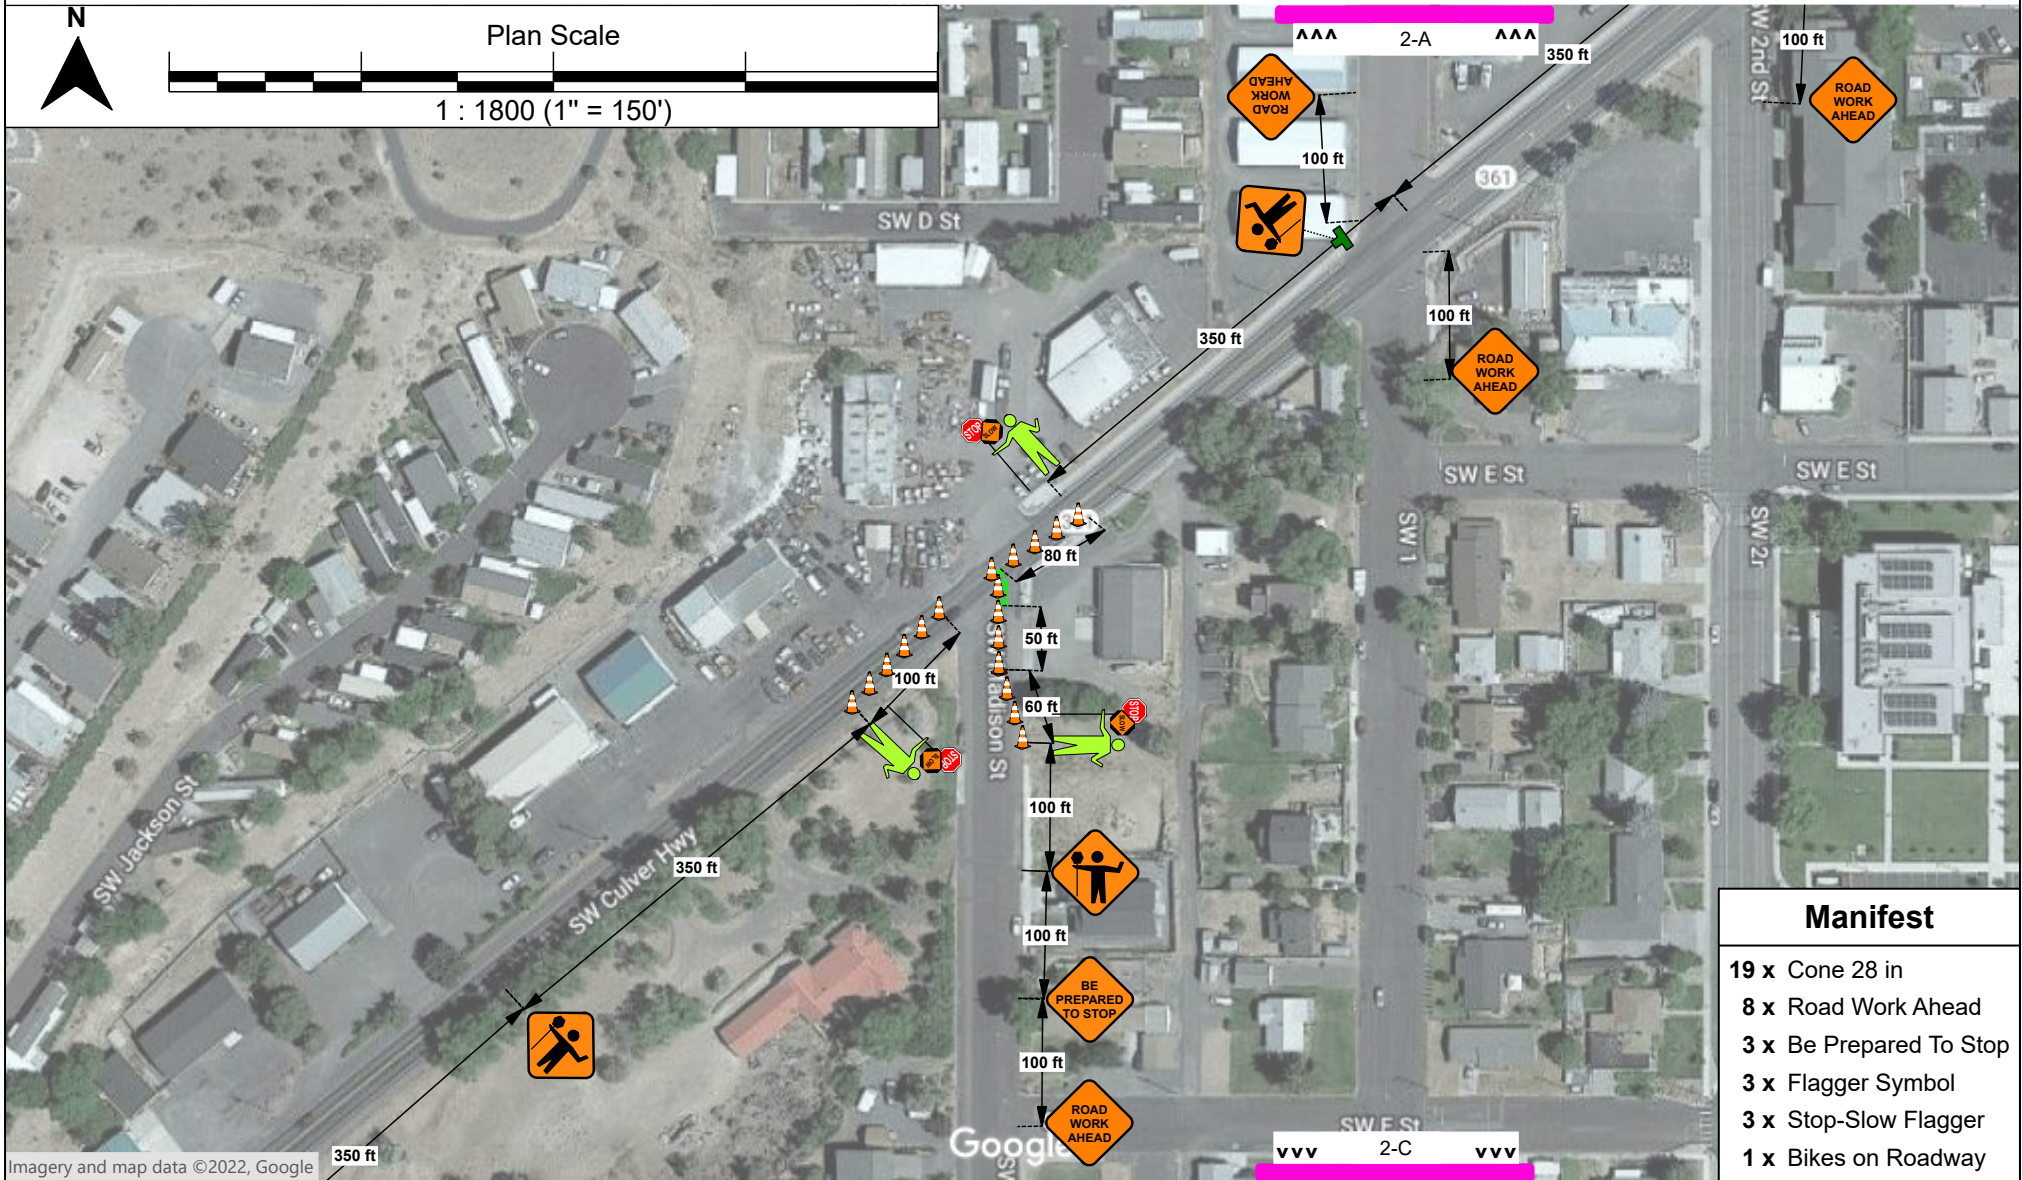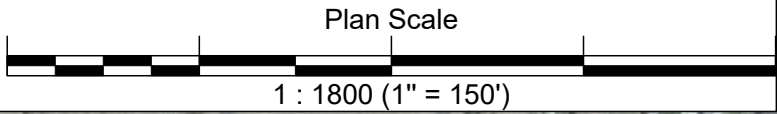

Manifest
19 x Cone 28 in
8 x Road Work Ahead
3 x Be Prepared To Stop
3 x Flagger Symbol
3 x Stop-Slow Flagger
1 x Bikes on Roadway

Imagery and map data ©2022, Google

Date: 9/2/2022 **Author:** Steven Newman **Project:** Underground Utility Work Madras
Traffic Control Company: TRAFFIC CONTROL CONSULTANTS **Phone:** 541-548-3165 **Address:** PO Box 1827 Redmond, OR 97756
Contractor Name: McKenzie Cascade **Contractor Phone:** N/A **Permit #:** TBD
TCC JOB#: 2022-0335 **Estimated Start Date:** Will begin upon approval of traffic control plan/ or per contractors directive




Comments:
 - ALL TRAFFIC CONTROL MUST MEET OTTCH 2011 STANDARDS
 - TO DETERMINE SIGN SPACING USE " SIGN SPACING AND BUFFER TABLE"
 PROPRIETARY: THIS PLAN IS PROPERTY OF TRAFFIC CONTROL CONSULTANTS

POSTED SPEED	SIGN SPACING AND BUFFER LENGTHS (FEET)			BUFFER SPACE
	SPACING BETWEEN SIGNS			
	A	B	C	
20				50
25	100	100	100	75
30				100
35				125
40	350	350	350	150
45				180
50	500	500	500	210
55				250
60	700	700	700	285
65				325

UNDERGROUND UTILITY WORK/EXCAVATION SW CULVER HWY MADRAS OR

STAGE 2

C
www.invarion.com

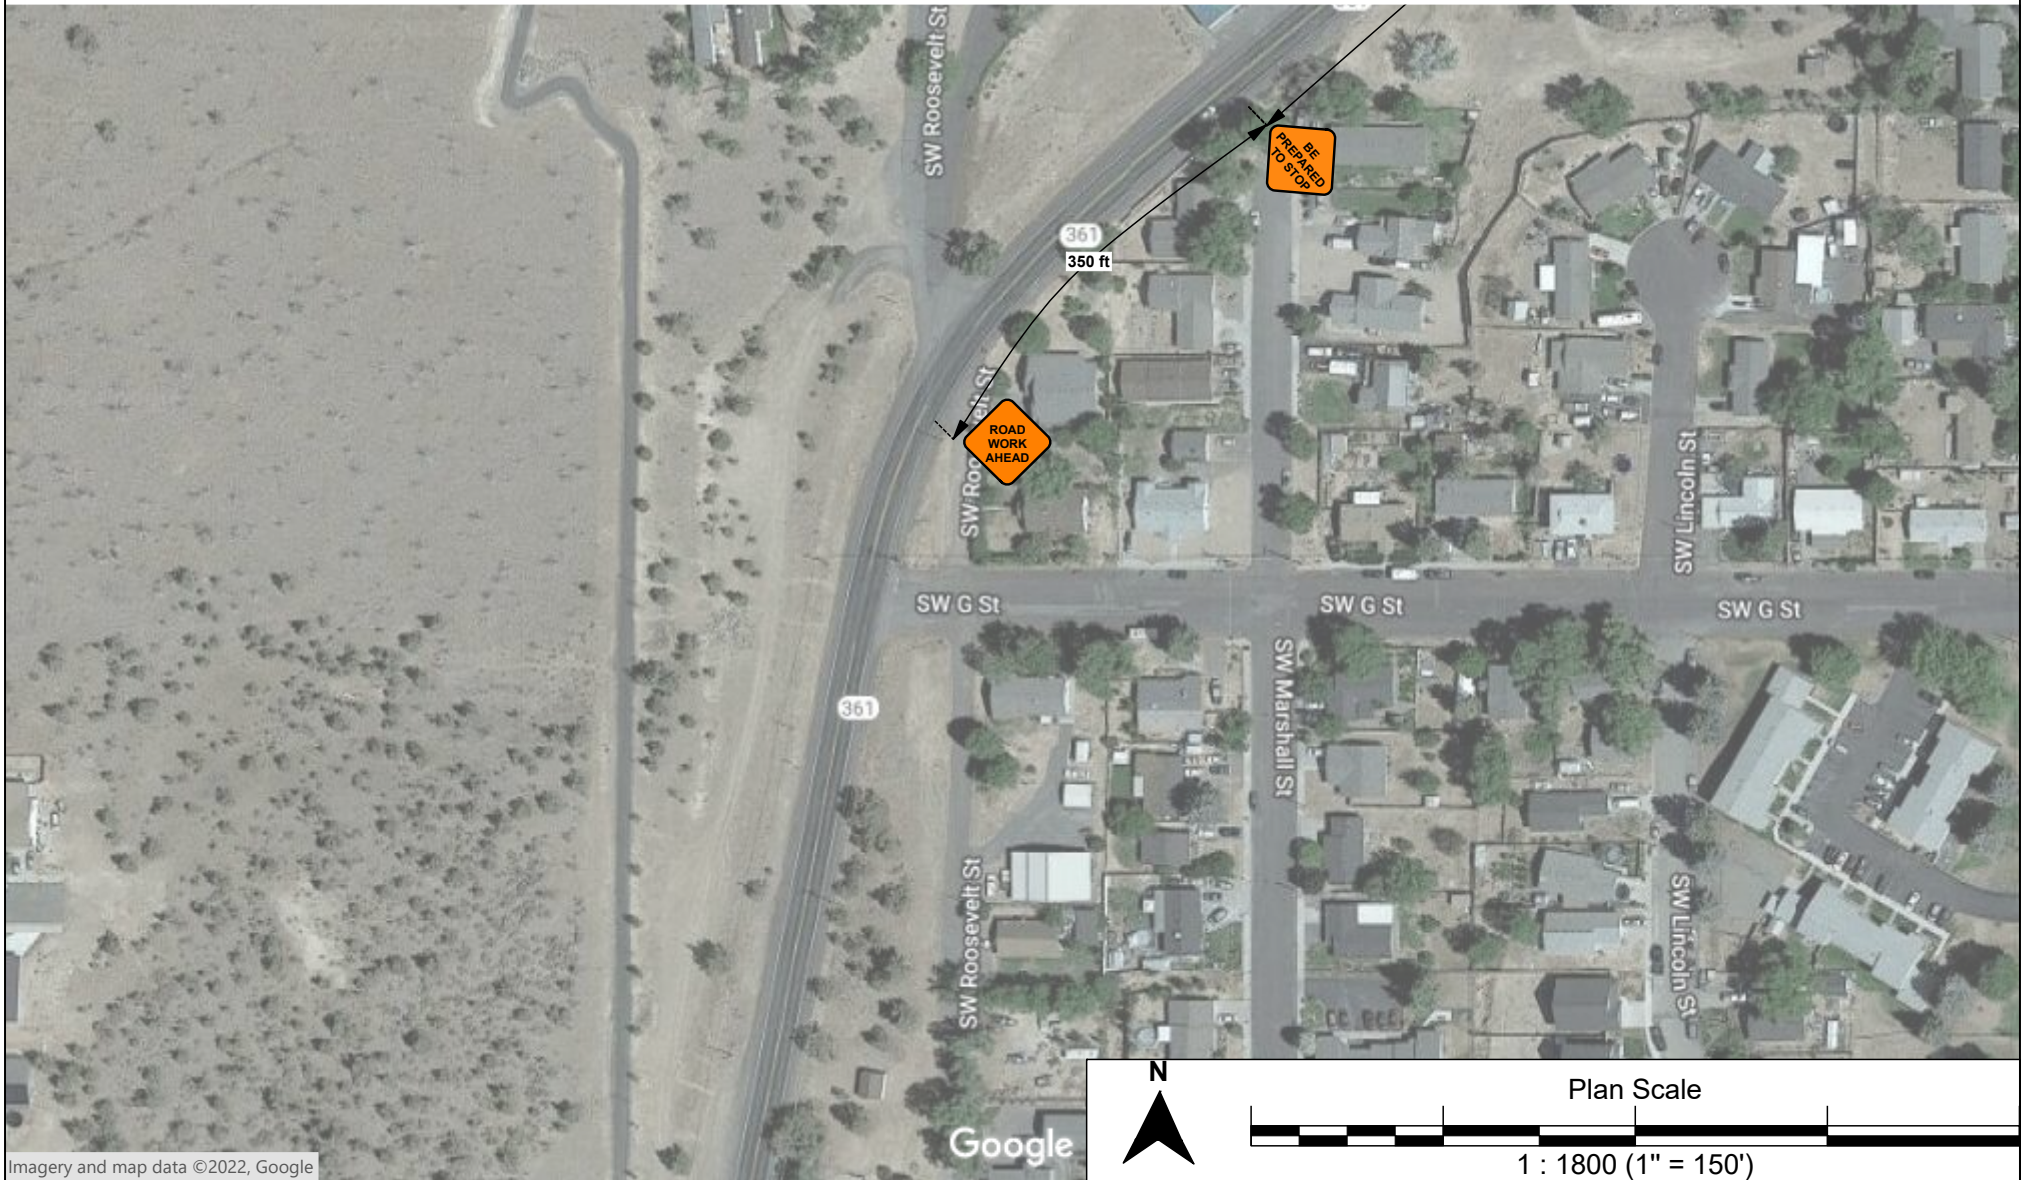

Imagery and map data ©2022, Google

Date: 9/2/2022 **Author:** Steven Newman **Project:** Underground Utility Work Madras
Traffic Control Company: TRAFFIC CONTROL CONSULTANTS **Phone:** 541-548-3165 **Address:** PO Box 1827 Redmond, OR 97756
Contractor Name: McKenzie Cascade **Contractor Phone:** N/A **Permit #:** TBD
TCC JOB#: 2022-0335 **Estimated Start Date:** Will begin upon approval of traffic control plan/ or per contractors directive




Comments:
 - ALL TRAFFIC CONTROL MUST MEET OTTCH 2011 STANDARDS
 - TO DETERMINE SIGN SPACING USE " SIGN SPACING AND BUFFER TABLE"
 PROPRIETARY: THIS PLAN IS PROPERTY OF TRAFFIC CONTROL CONSULTANTS

POSTED SPEED	SIGN SPACING AND BUFFER LENGTHS (FEET)			BUFFER SPACE
	SPACING BETWEEN SIGNS			
	A	B	C	
20				50
25	100	100	100	75
30				100
35				125
40	350	350	350	150
45				180
50	500	500	500	210
55				250
60	700	700	700	285
65				325

UNDERGROUND UTILITY WORK/EXCAVATION SW CULVER HWY MADRAS OR

STAGE 3

A
www.invarion.com

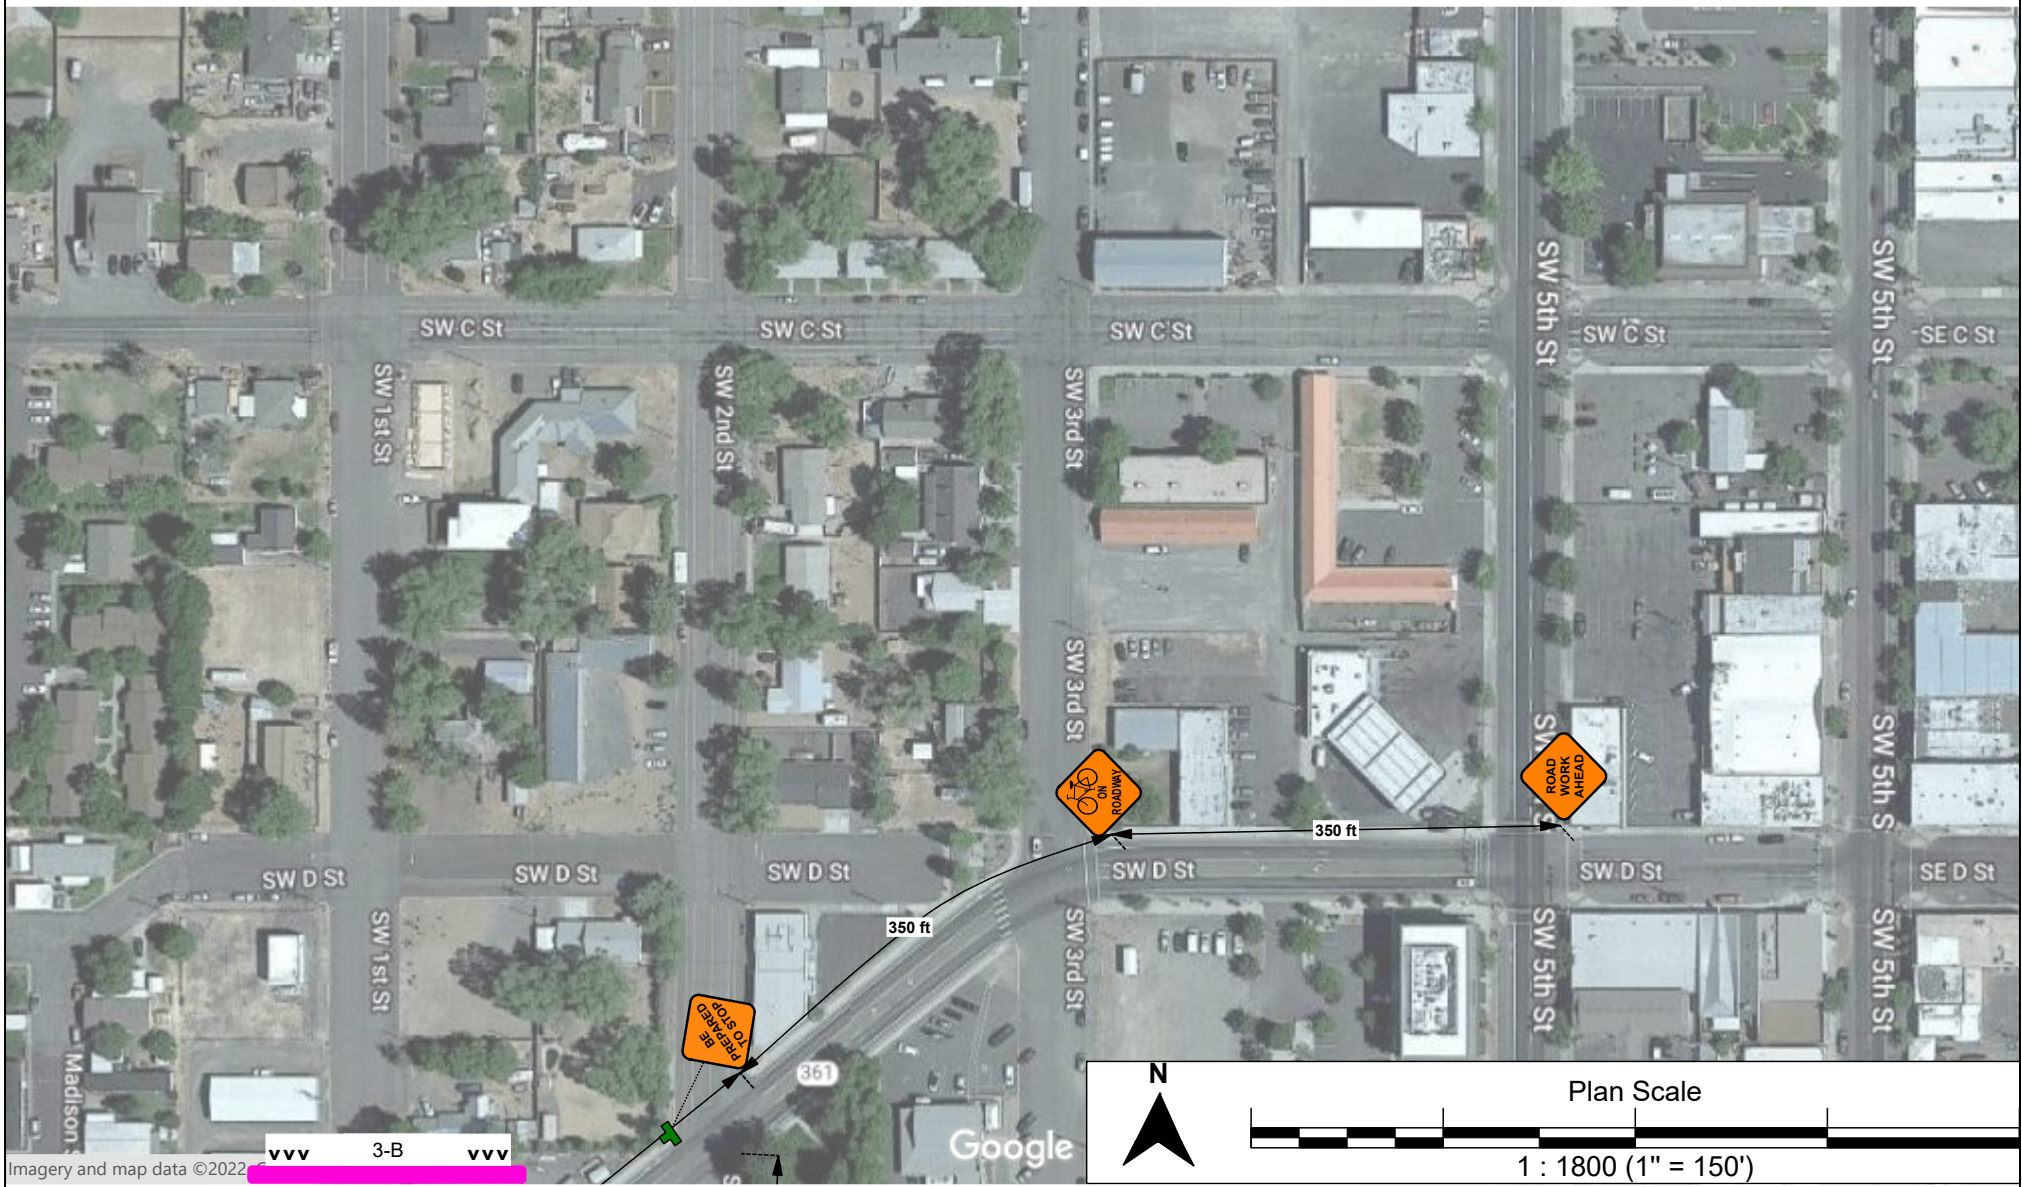

Imagery and map data ©2022 vvv 3-B vvv

Date: 9/2/2022 **Author:** Steven Newman **Project:** Underground Utility Work Madras
Traffic Control Company: TRAFFIC CONTROL CONSULTANTS **Phone:** 541-548-3165 **Address:** PO Box 1827 Redmond, OR 97756
Contractor Name: McKenzie Cascade **Contractor Phone:** N/A **Permit #:** TBD
TCC JOB#: 2022-0335 **Estimated Start Date:** Will begin upon approval of traffic control plan/ or per contractors directive





Comments:
 - ALL TRAFFIC CONTROL MUST MEET OTTCH 2011 STANDARDS
 - TO DETERMINE SIGN SPACING USE " SIGN SPACING AND BUFFER TABLE"
 PROPRIETARY: THIS PLAN IS PROPERTY OF TRAFFIC CONTROL CONSULTANTS

SIGN SPACING AND BUFFER LENGTHS (FEET)				
POSTED SPEED	SPACING BETWEEN SIGNS			BUFFER SPACE
	A	B	C	
20				50
25	100	100	100	75
30				100
35				125
40	350	350	350	150
45				180
50	500	500	500	210
55				250
60	700	700	700	285
65				325

UNDERGROUND UTILITY WORK/EXCAVATION SW CULVER HWY MADRAS OR

STAGE 3

B
www.invarion.com

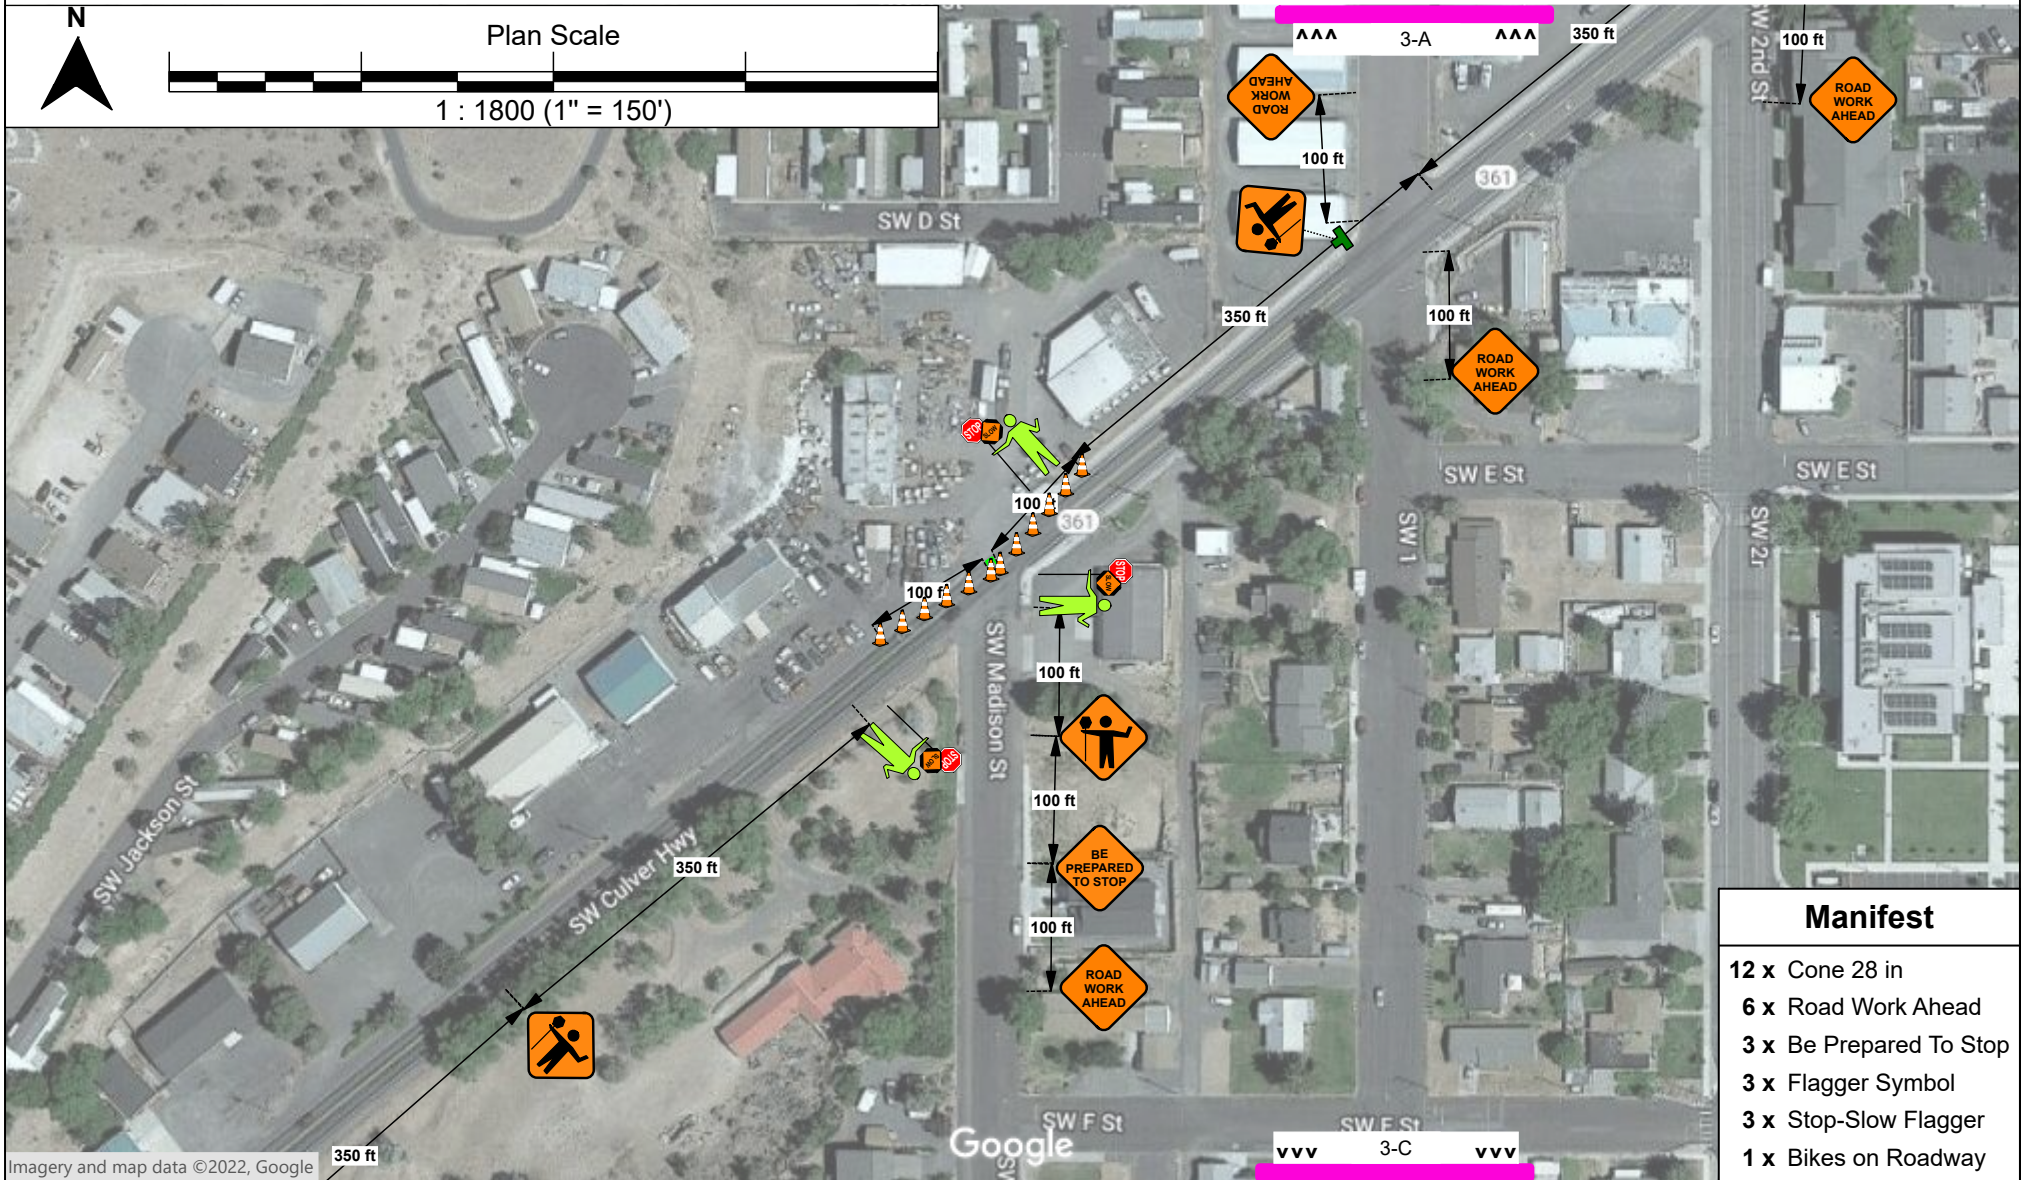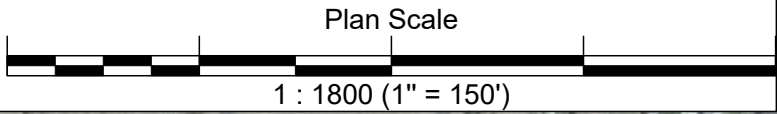

Manifest
12 x Cone 28 in
6 x Road Work Ahead
3 x Be Prepared To Stop
3 x Flagger Symbol
3 x Stop-Slow Flagger
1 x Bikes on Roadway

Imagery and map data ©2022, Google

Date: 9/2/2022 **Author:** Steven Newman **Project:** Underground Utility Work Madras
Traffic Control Company: TRAFFIC CONTROL CONSULTANTS **Phone:** 541-548-3165 **Address:** PO Box 1827 Redmond, OR 97756
Contractor Name: McKenzie Cascade **Contractor Phone:** N/A **Permit #:** TBD
TCC JOB#: 2022-0335 **Estimated Start Date:** Will begin upon approval of traffic control plan/ or per contractors directive




Comments:
 - ALL TRAFFIC CONTROL MUST MEET OTTCH 2011 STANDARDS
 - TO DETERMINE SIGN SPACING USE " SIGN SPACING AND BUFFER TABLE"
 PROPRIETARY: THIS PLAN IS PROPERTY OF TRAFFIC CONTROL CONSULTANTS

SIGN SPACING AND BUFFER LENGTHS (FEET)				
POSTED SPEED	SPACING BETWEEN SIGNS			BUFFER SPACE
	A	B	C	
20				50
25				75
30				100
35				125
40	100	100	100	150
45	350	350	350	180
50	500	500	500	210
55	500	500	500	250
60	700	700	700	285
65	700	700	700	325

UNDERGROUND UTILITY WORK/EXCAVATION SW CULVER HWY MADRAS OR

STAGE 3

C
www.invarion.com

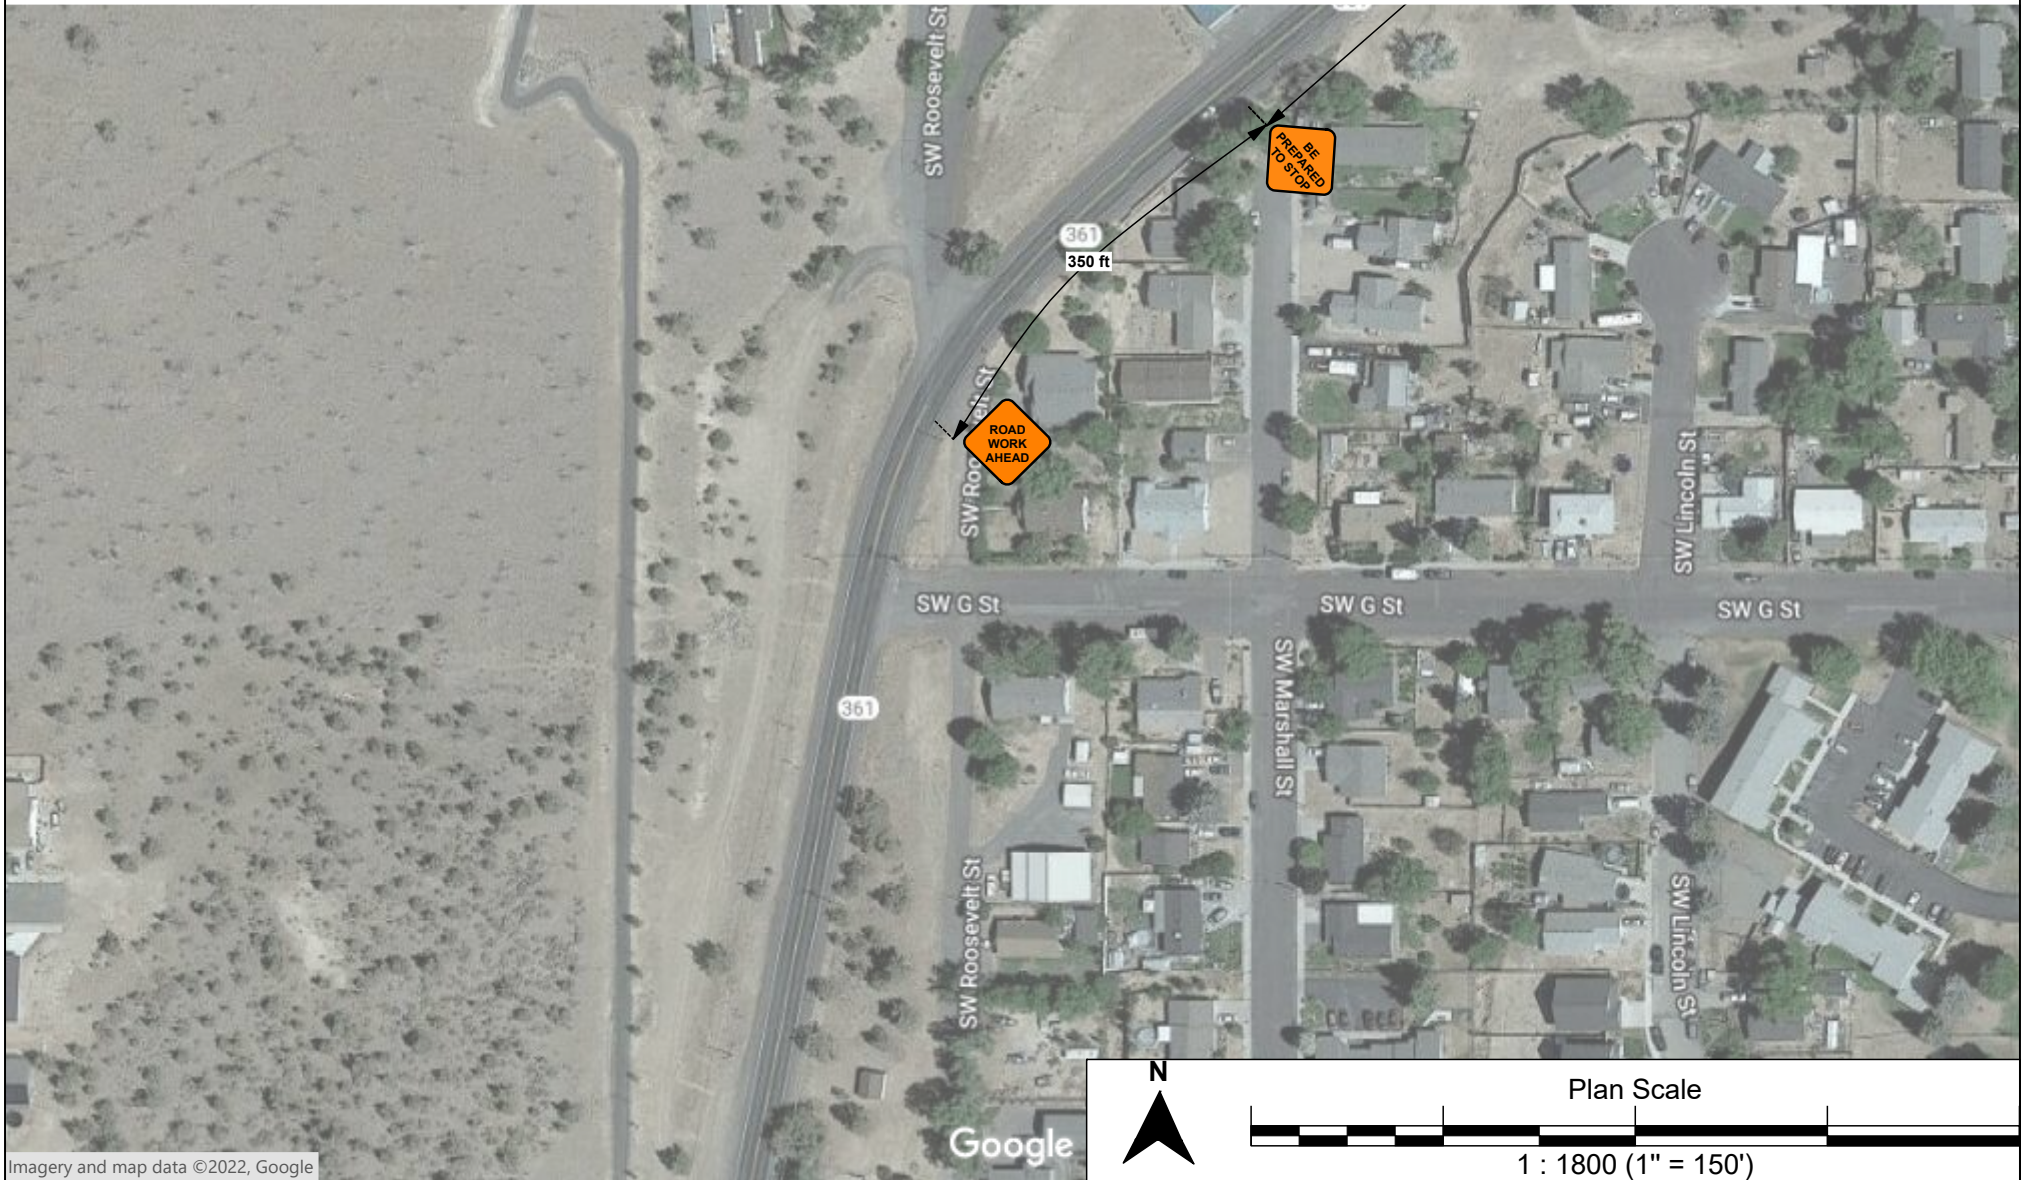

Imagery and map data ©2022, Google

Date: 9/2/2022 **Author:** Steven Newman **Project:** Underground Utility Work Madras
Traffic Control Company: TRAFFIC CONTROL CONSULTANTS **Phone:** 541-548-3165 **Address:** PO Box 1827 Redmond, OR 97756
Contractor Name: McKenzie Cascade **Contractor Phone:** N/A **Permit #:** TBD
TCC JOB#: 2022-0335 **Estimated Start Date:** Will begin upon approval of traffic control plan/ or per contractors directive



Comments:
 - ALL TRAFFIC CONTROL MUST MEET OTTCH 2011 STANDARDS
 - TO DETERMINE SIGN SPACING USE " SIGN SPACING AND BUFFER TABLE"
 PROPRIETARY: THIS PLAN IS PROPERTY OF TRAFFIC CONTROL CONSULTANTS

POSTED SPEED	SIGN SPACING AND BUFFER LENGTHS (FEET)			BUFFER SPACE
	SPACING BETWEEN SIGNS			
	A	B	C	
20				50
25	100	100	100	75
30				100
35				125
40	350	350	350	150
45				180
50	500	500	500	210
55				250
60	700	700	700	285
65				325